

11

9'

4'

1'

T

S

R

Q


O

N

M

L

K

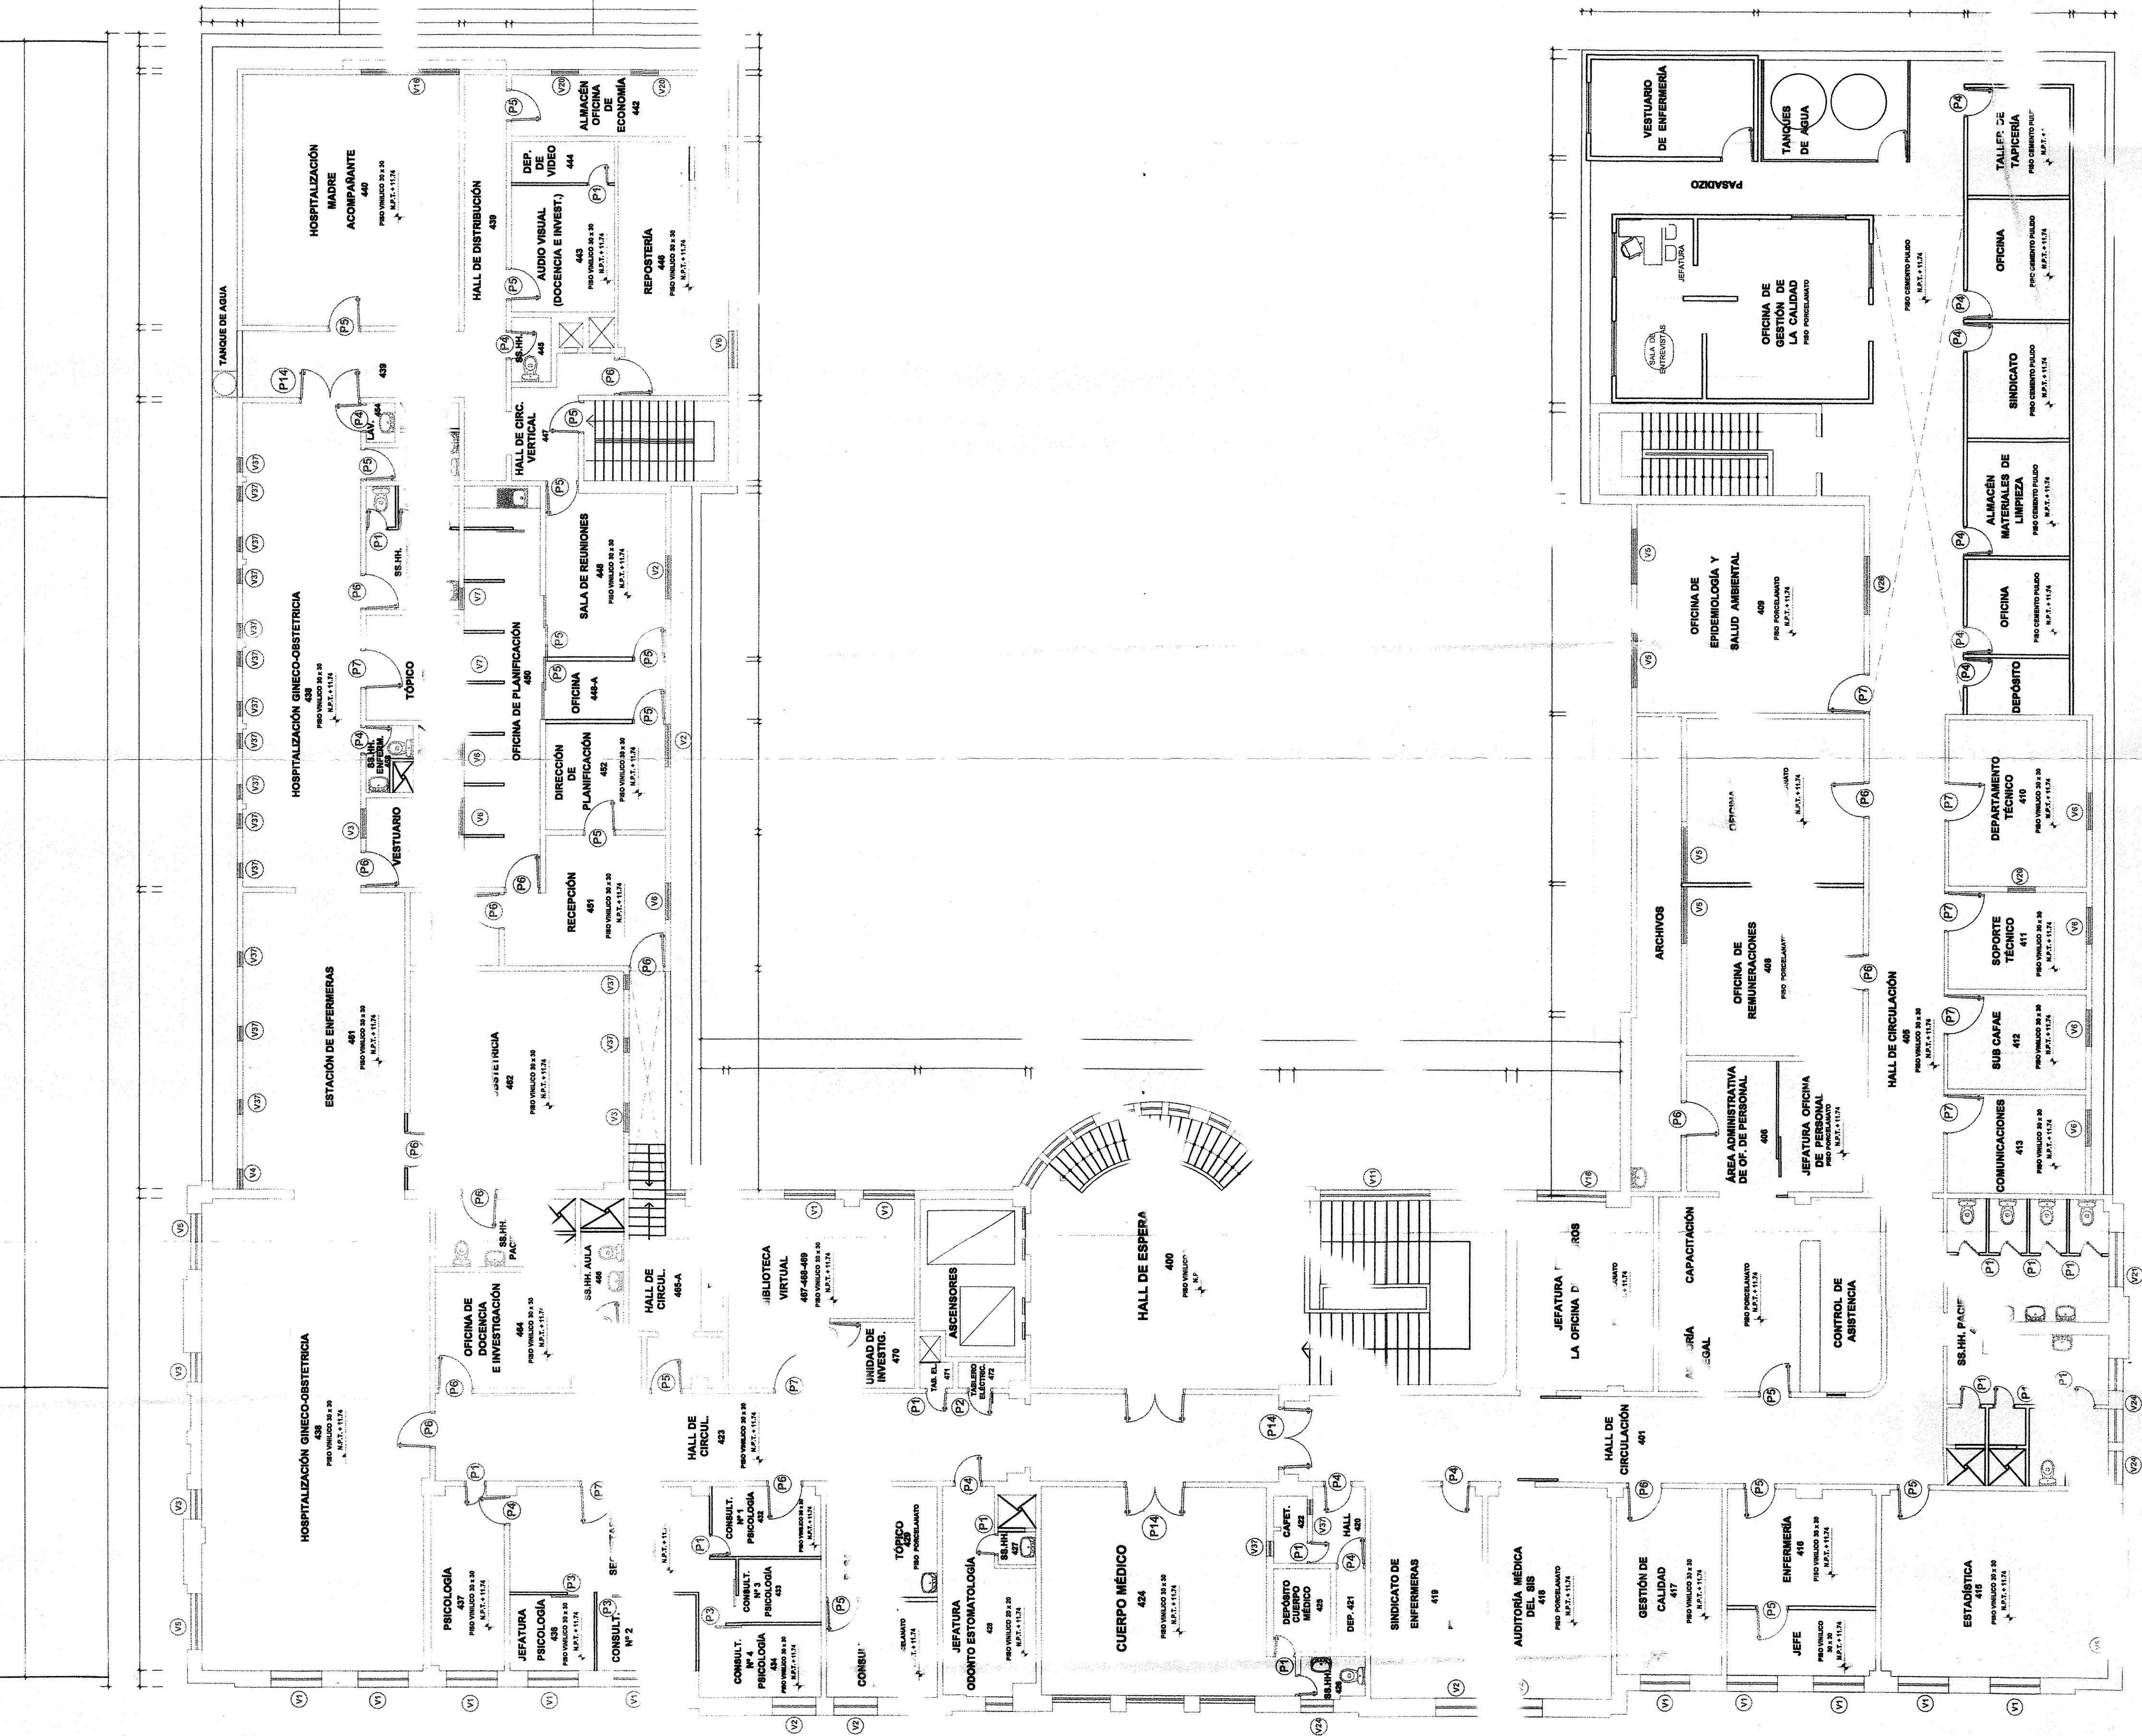

11

9'

4'

1'

CUARTO PISO

VENTANAS

TIPO	ALFEIZER	ALTURA	ANCHO
V1	1.00	1.80	1.40
V2	1.00	1.80	1.20
V3	1.00	1.80	0.80
V4	1.00	1.80	0.85
V5	1.00	1.80	1.54
V6	1.00	1.80	1.00
V7	2.10	0.70	0.80
V8	1.00	1.80	1.80
V9	1.00	1.80	1.70
V10	1.00	1.80	1.10
V11	1.00	1.80	3.00
V12	1.00	1.80	2.70
V13	1.00	1.80	2.00
V14	2.10	0.70	2.40
V15	2.10	0.70	1.25
V16	2.10	0.70	2.70
V17	1.00	1.80	0.70
V18	1.00	1.80	1.90
V19	1.00	1.80	0.80
V20	2.10	0.70	0.80
V21	2.10	0.70	1.50
V22	1.20	0.50	0.50
V23	2.10	0.70	1.35
V24	2.10	0.70	0.80
V25	2.10	0.70	1.40
V26	2.10	0.70	1.60
V27	1.00	0.70	0.85
V28	2.10	0.70	2.30
V29	2.10	0.70	0.50
V30	2.10	0.70	1.90
V31	2.10	0.70	2.35
V32	2.10	0.70	2.60
V33	2.10	0.70	0.80
V34	2.10	0.70	2.17
V35	2.10	0.70	3.60
V36	2.10	0.70	1.20
V37	2.10	0.70	0.40
V38	2.10	0.70	1.10
V39	2.10	0.70	1.00
V40	2.10	0.70	3.00
V41	2.10	0.70	4.50
V42	1.20	1.80	1.82

CUADRO DE VANOS PUERTAS

TIPO	ALFEIZER	ALTURA	ANCHO
P1	—	2.20	0.80
P2	—	2.20	0.70
P3	—	2.20	0.75
P4	—	2.20	0.80
P5	—	2.20	0.90
P6	—	2.20	1.00
P7	—	2.20	1.10
P8	—	2.20	1.20
P9	—	2.20	1.40
P10	—	2.20	1.50
P11	—	2.20	2.15
P12	—	2.20	2.80
P13	—	2.20	2.00
P14	—	2.20	1.70
P15	—	2.20	1.95
M1	—	2.20	1.80
M2	—	2.20	1.60
M3	—	2.20	3.10
M4	—	2.20	1.25
M5	—	2.20	2.50
M5	—	2.20	1.70

HOSPITAL NACIONAL
DOCENTE
MADRE-NIÑO
"SAN BARTOLOMÉ"

OPERA EL
CORRAL DEL
CALVARIO DE
LA CALLE
DE LA CALLE
DE LA CALLE

UBICACION SATELITAL:

PLANTA DISTRIBUCION
DE LOS DEPARTAMENTOS
DE MANEJO
SAN BARTOLOMÉ

CONTENIDO:
1/100
Escala:
1/100
Metros.
OCTUBRE 2016
PLANTA:
A-4