



CUADRO DE VANOS PUERTAS

TIPO	ALFEIZER	ALTURA	ANCHO
P1	—	2.20	0.60
P2	—	2.20	0.70
P3	—	2.20	0.75
P4	—	2.20	0.80
P5	—	2.20	0.90
P6	—	2.20	1.00
P7	—	2.20	1.10
P8	—	2.20	1.20
P9	—	2.20	1.40
P10	—	2.20	1.50
P11	—	2.20	1.70
P12	—	2.20	2.80
P13	—	2.20	2.00
P14	—	2.20	1.70
M1	—	2.20	1.80
M2	—	2.20	1.60
M3	—	2.20	3.10
M4	—	2.20	1.25
M5	—	2.20	1.70

VENTANAS			
TIPO	ALFEIZER	ALTURA	ANCHO
V1	1.00	1.80	1.40
V2	1.00	1.80	1.20
V3	1.00	1.80	0.80
V4	1.00	1.80	0.55
V5	1.00	1.80	1.54
V6	1.00	1.80	1.00
V7	2.10	0.70	0.60
V8	1.00	1.80	1.60
V9	1.00	1.80	1.70
V10	1.00	1.80	1.10
V11	1.00	1.80	3.00
V12	1.00	1.80	2.70
V13	1.00	1.80	2.00
V14	2.10	0.70	2.40
V15	2.10	0.70	1.25
V16	2.10	0.70	2.70
V17	1.00	1.80	0.70
V18	1.00	1.80	1.90
V19	1.00	1.80	0.80
V20	2.10	0.70	0.80
V21	2.10	0.70	1.50
V22	1.20	0.50	0.50
V23	2.10	0.70	1.35
V24	2.10	0.70	0.90
V25	2.10	0.70	1.40
V26	2.10	0.70	1.80
V27	1.00	0.70	0.85
V28	2.10	0.70	2.30
V29	2.10	0.70	0.90
V30	2.10	0.70	1.90
V31	2.10	0.70	2.35
V32	2.10	0.70	2.60
V33	2.10	0.70	0.80
V34	2.10	0.70	2.17
V35	2.10	0.70	3.80
V36	2.10	0.70	1.20
V37	2.10	0.70	0.40
V38	2.10	0.70	1.10
V39	2.10	0.70	1.00
V40	2.10	0.70	3.00
V41	2.10	0.70	4.50
V42	1.20	1.80	1.62

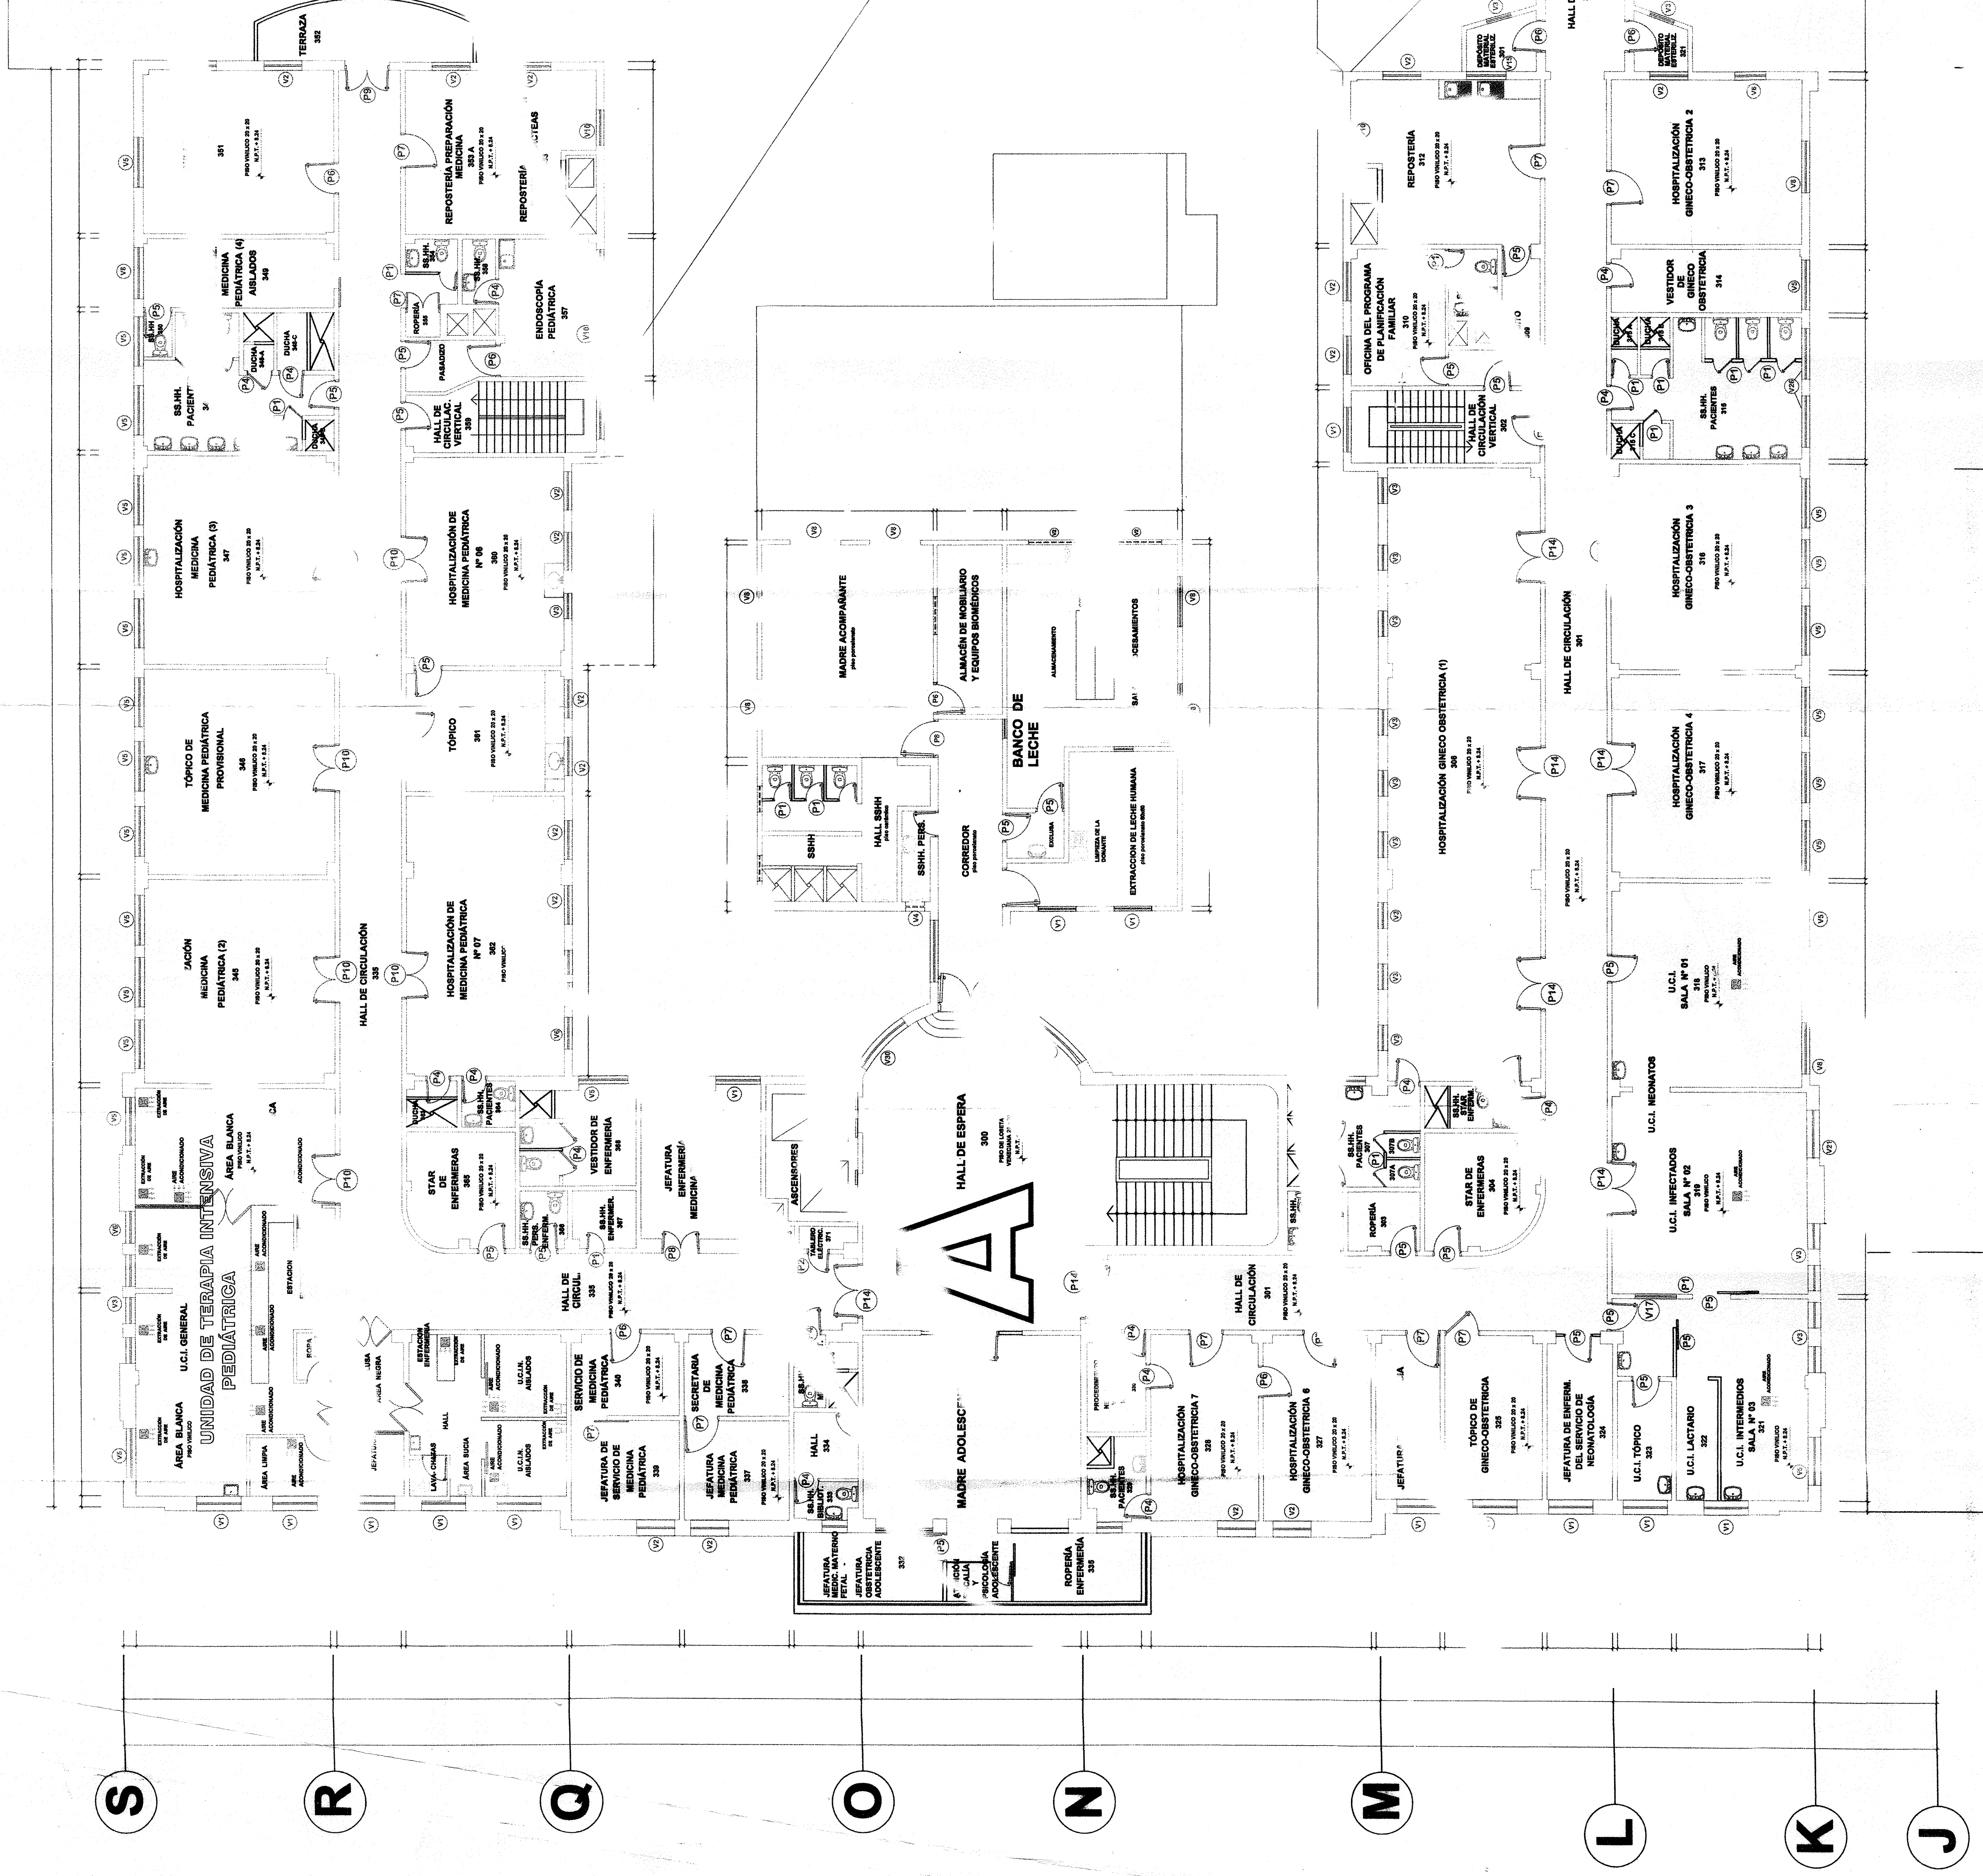

HOSPITAL NACIONAL
DOCENTE
MADRE-NIÑO
"SAN BARTOLOMÉ"

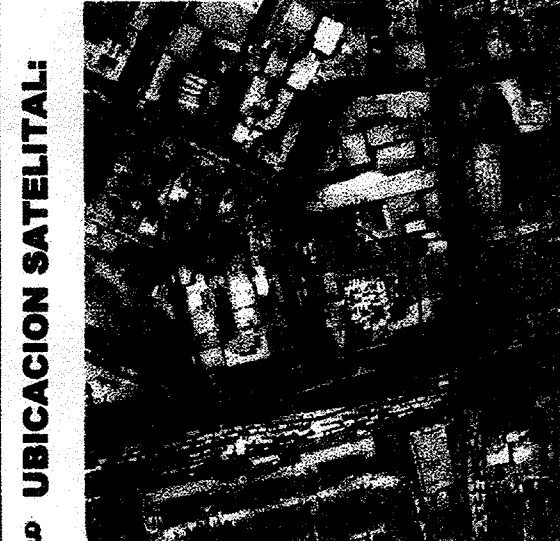

PLANTA DISTRIBUCION
3ER PISO ACTUAL
DE HONADOMANI
SAN BARTOLOMÉ

CONTENIDO
ESCALA
1/100
IMPRESION EN LAMINA
A-0
ACOTACION EN
Metros.
FECHA
Octubre 2016
PLANO

A-3

13

TERCER PISO

11

4'

1'