


T S R Q O N M L K J

4 9 11 12

PASAJE TEODORO PENALOSA

JR. CHOTA

# SÓTANO

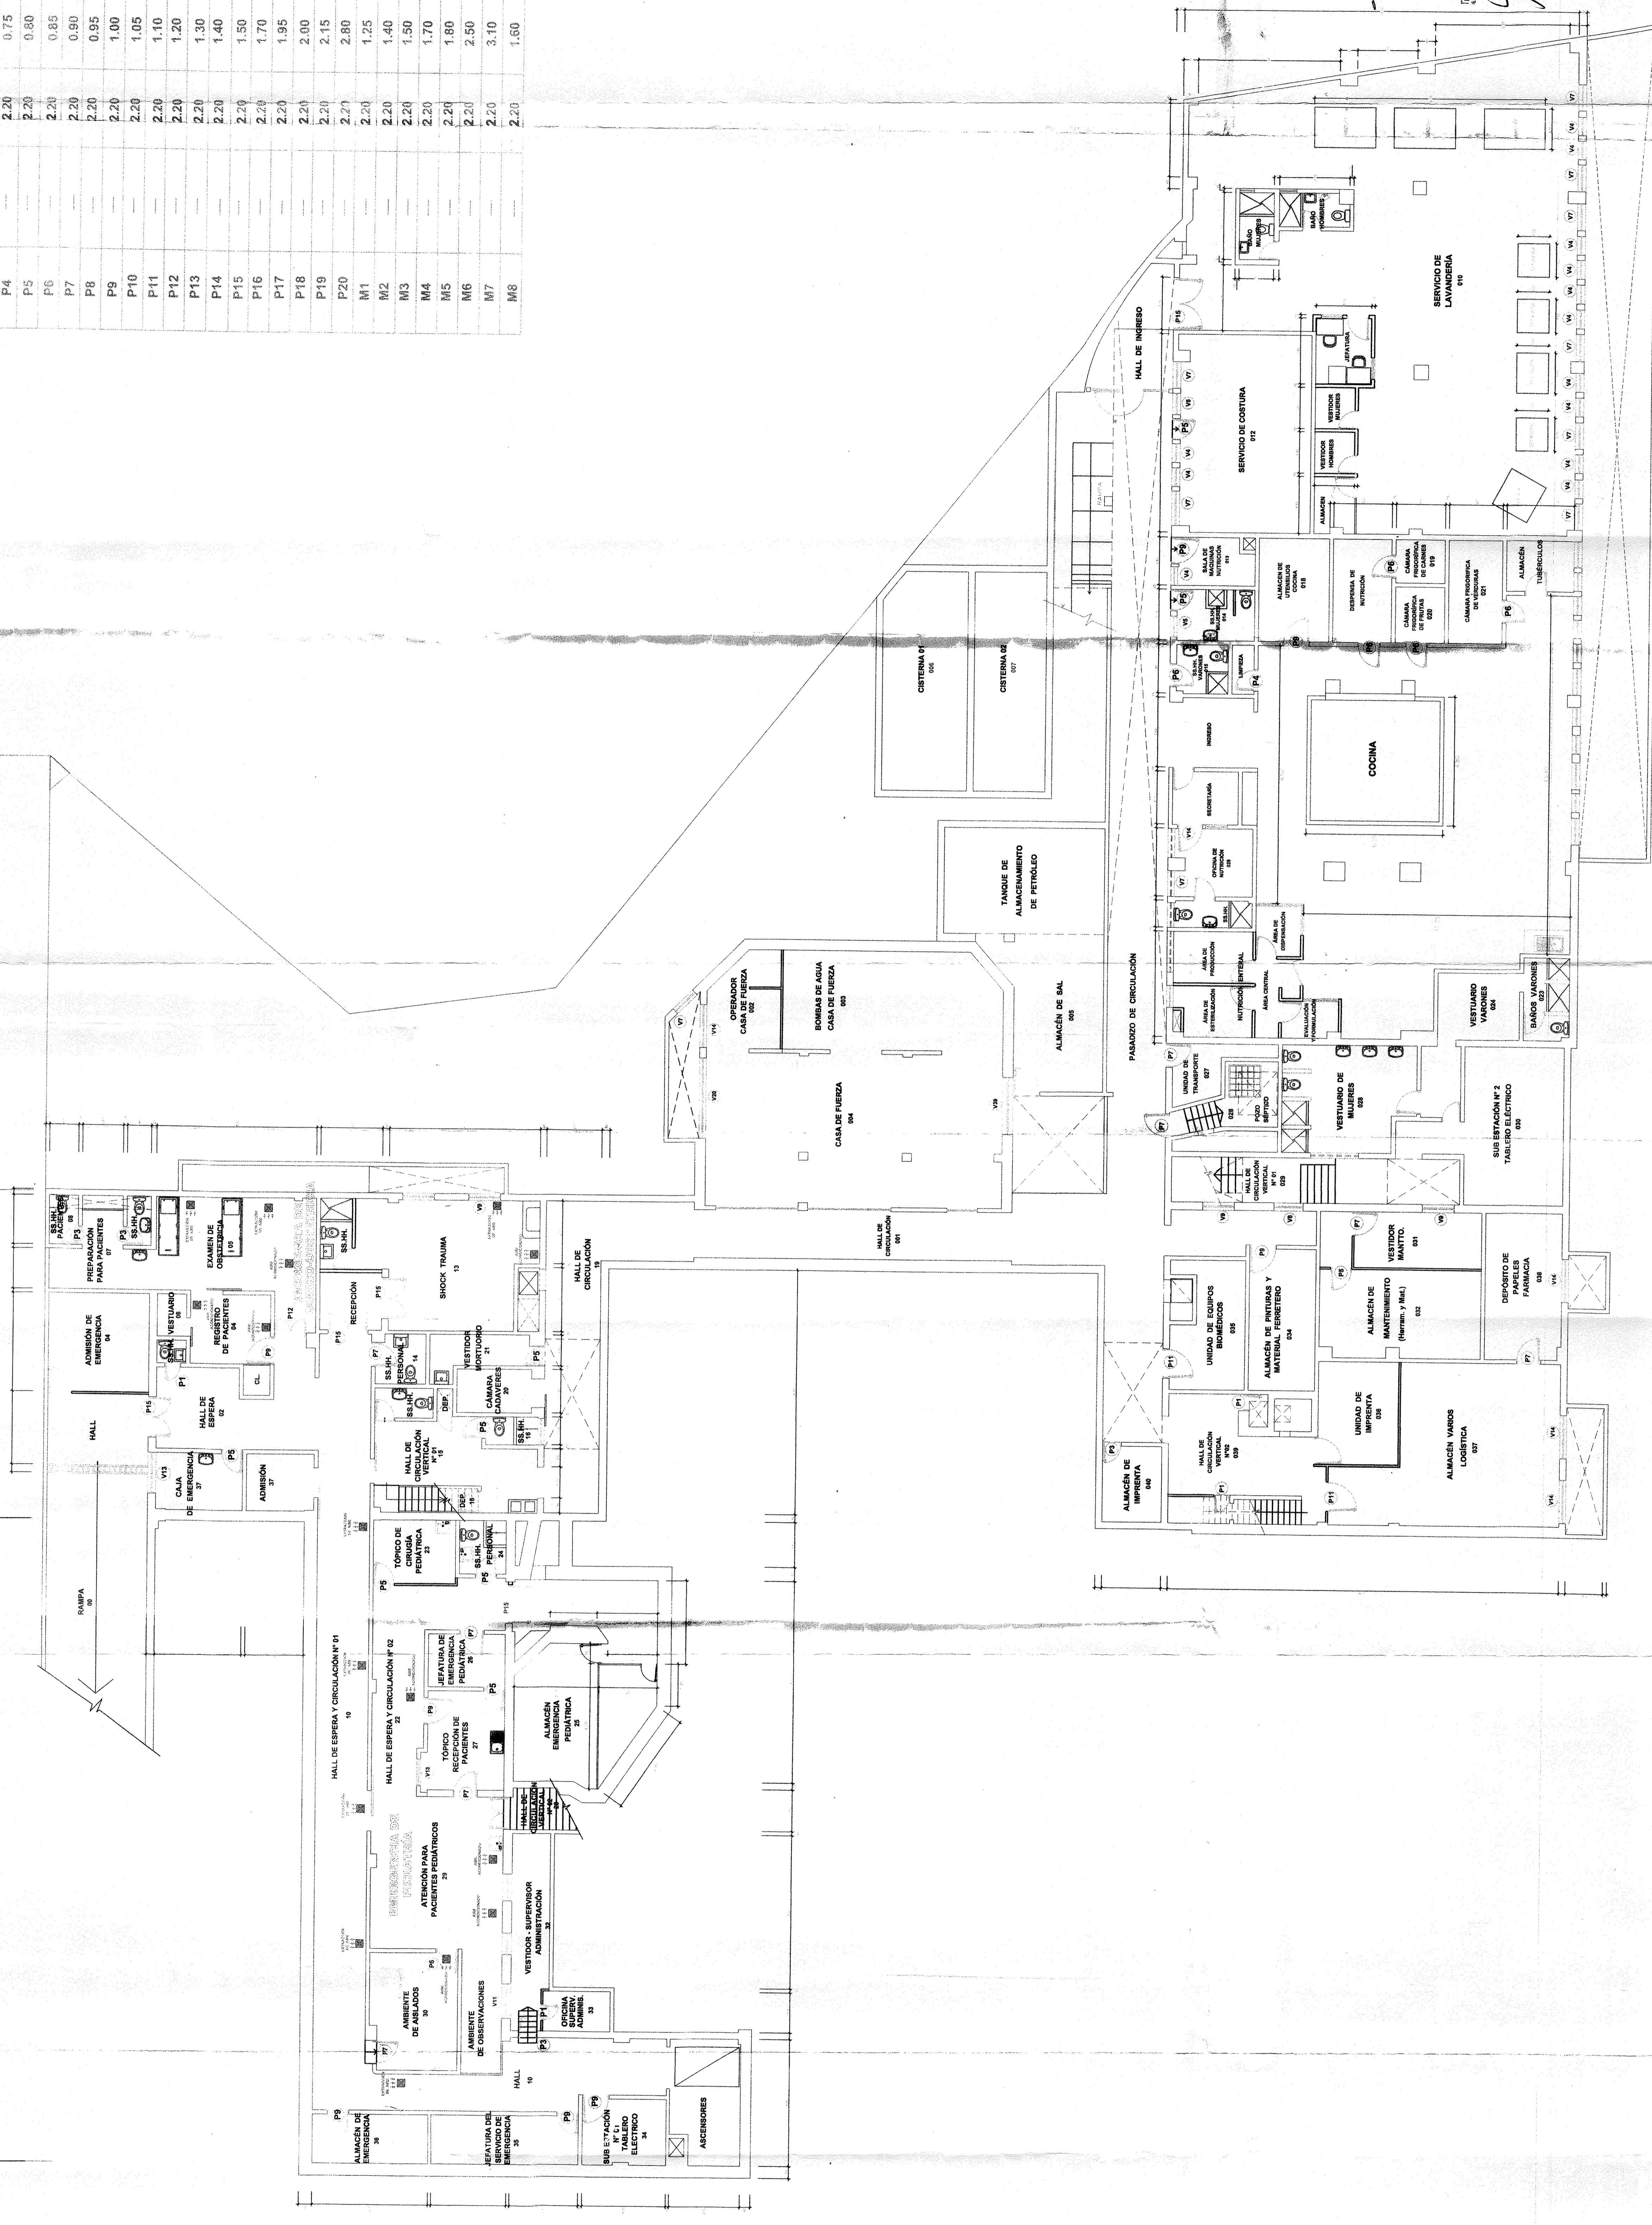

**CUADRO DE VANOS PUERTAS**

TIPO	ALFEIZER	ALTURA	ANCHO
P1	2.20	0.60	0.60
P2	2.20	0.65	0.60
P3	2.20	0.70	0.70
P4	2.20	0.75	0.60
P5	2.20	0.80	0.65
P6	2.20	0.85	0.60
P7	2.20	0.90	0.60
P8	2.20	0.95	0.60
P9	2.20	1.00	0.60
P10	2.20	1.05	0.60
P11	2.20	1.10	0.60
P12	2.20	1.20	0.60
P13	2.20	1.30	0.60
P14	2.20	1.40	0.60
P15	2.20	1.50	0.60
P16	2.20	1.70	0.60
P17	2.20	1.95	0.60
P18	2.20	2.00	0.60
P19	2.20	2.15	0.60
P20	2.20	2.20	0.60
M1	2.20	2.20	2.80
M2	2.20	1.25	2.80
M3	2.20	1.40	2.80
M4	2.20	1.50	2.80
M5	2.20	1.70	2.80
M6	2.20	2.50	2.80
M7	2.20	3.10	2.80
M8	2.20	1.60	2.80

**VENTANAS**

TIPO	ALFEIZER	ALTURA	ANCHO
V1	1.00	0.70	0.85
V2	1.00	1.80	0.55
V3	1.00	1.80	0.60
V4	1.00	1.80	0.70
V5	1.00	1.80	0.60
V6	1.00	1.80	0.65
V7	1.00	1.80	1.00
V8	1.00	1.80	1.00
V9	1.00	1.80	1.10
V10	1.00	1.80	1.20
V11	1.00	1.80	1.30
V12	1.00	1.80	1.30
V13	1.00	1.80	1.40
V14	1.00	1.80	1.50
V15	1.00	1.80	1.70
V16	1.00	1.80	1.80
V17	1.00	1.80	1.80
V18	1.00	1.80	1.90
V19	1.00	1.80	2.00
V20	1.00	1.80	2.70
V21	1.20	0.50	0.50
V22	1.20	1.60	1.62
V23	1.45	0.31	0.23
V24	2.10	0.70	0.40
V25	2.10	0.90	0.50
V26	2.10	0.70	0.60
V27	2.10	0.70	0.80
V28	2.10	0.70	0.90
V29	2.10	0.70	1.00
V30	2.10	0.70	1.10
V31	2.10	0.70	1.10
V32	2.10	0.70	1.20
V33	2.10	0.70	1.25
V34	2.10	0.70	1.35
V35	2.10	0.70	1.40
V36	2.10	0.70	1.45
V37	2.10	0.70	1.50
V38	2.10	0.70	1.60
V39	2.10	0.70	1.90
V40	2.10	0.70	2.13
V41	2.10	0.70	2.30
V42	2.10	0.70	2.35
V43	2.10	0.70	2.40
V44	2.10	0.70	2.60
V45	2.10	0.70	2.70
V46	2.10	0.70	3.00
V47	2.10	0.70	3.60
V48	2.10	0.70	4.50

**HOSPITAL NACIONAL DOCENTE MADRE-NIÑO "SAN BARTOLOMÉ"**

UBICACION SATELITAL:

PLANTA DISTRIBUCION SÓTANO ACTUAL DE HOMADOMANI SAN BARTOLOMÉ

ESCALA: 1/100

IMPRESION EN COLOR: A-0

FECHA: Octubre 2016

PLANO: A-0