


1' 4'

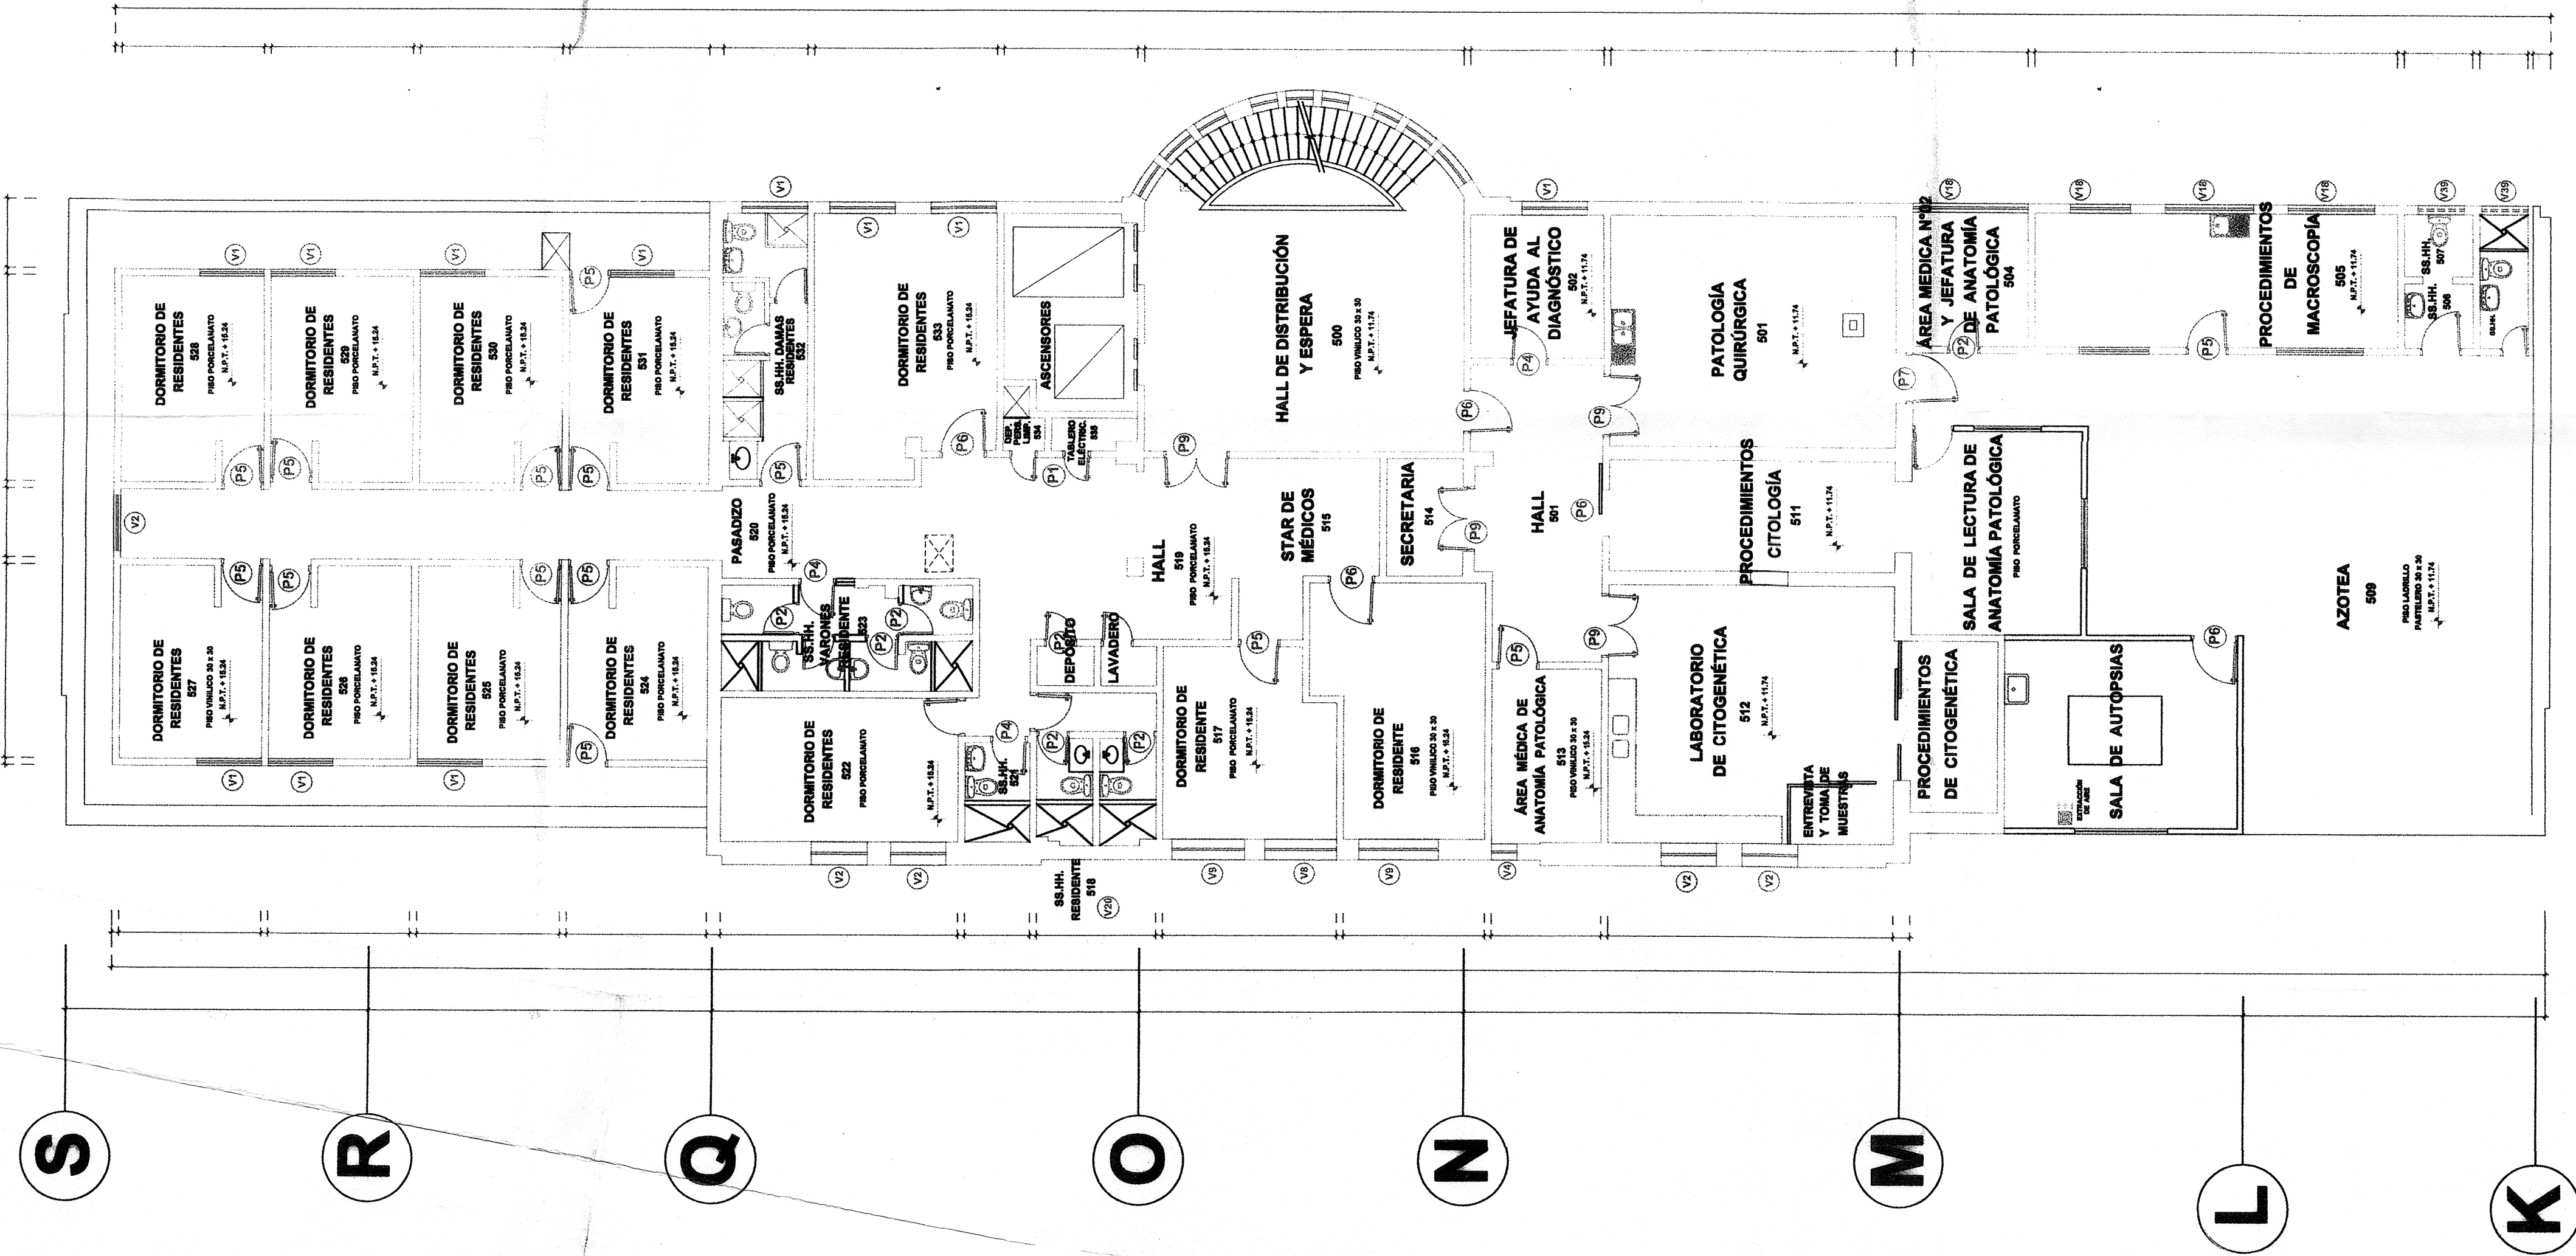

CUADRO DE VANOS
PUERTAS


TIPO	ALFEIZER	ALTURA	ANCHO
P1	—	2.20	0.60
P2	—	2.20	0.70
P3	—	2.20	0.75
P4	—	2.20	0.80
P5	—	2.20	0.90
P6	—	2.20	1.00
P7	—	2.20	1.10
P8	—	2.20	1.20
P9	—	2.20	1.40
P10	—	2.20	1.50
P11	—	2.20	2.15
P12	—	2.20	2.80
P13	—	2.20	2.00
P14	—	2.20	1.70
P15	—	2.20	1.95
M1	—	2.20	1.80
M2	—	2.20	1.60
M3	—	2.20	3.10
M4	—	2.20	1.25
M5	—	2.20	2.50
M5	—	2.20	1.70

VENTANAS

TIPO	ALFEIZER	ALTURA	ANCHO
V1	1.00	1.80	1.40
V2	1.00	1.80	1.20
V3	1.00	1.80	0.80
V4	1.00	1.80	0.55
V5	1.00	1.80	1.54
V6	1.00	1.80	1.00
V7	2.10	0.70	0.60
V8	1.00	1.80	1.60
V9	1.00	1.80	1.70
V10	1.00	1.80	1.10
V11	1.00	1.80	3.00
V12	1.00	1.80	2.70
V13	1.00	1.80	2.00
V14	2.10	0.70	2.40
V15	2.10	0.70	1.25
V16	2.10	0.70	2.70
V17	1.00	1.80	0.70
V18	1.00	1.80	1.90
V19	1.00	1.80	0.80
V20	2.10	0.70	0.80
V21	2.10	0.70	1.50
V22	1.20	0.50	0.50
V23	2.10	0.70	1.35
V24	2.10	0.70	0.90
V25	2.10	0.70	1.40
V26	2.10	0.70	1.60
V27	1.00	0.70	0.85
V28	2.10	0.70	2.30
V29	2.10	0.70	0.50
V30	2.10	0.70	1.90
V31	2.10	0.70	2.35
V32	2.10	0.70	2.60
V33	2.10	0.70	0.60
V34	2.10	0.70	2.17
V35	2.10	0.70	3.60
V36	2.10	0.70	1.20
V37	2.10	0.70	0.40
V38	2.10	0.70	1.10
V39	2.10	0.70	1.00
V40	2.10	0.70	3.00
V41	2.10	0.70	4.50
V42	1.20	1.80	1.62

HOSPITAL NACIONAL
DOCENTE
MADRE-NIÑO
"SAN BARTOLOMÉ"

UBICACION SATELITAL:

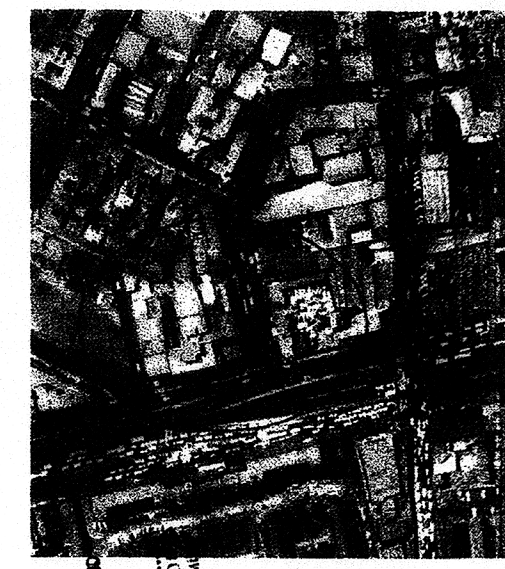

PLANTA DISTRIBUCION
5TO PISO ACTUAL
DE HONADOMANI
SAN BARTOLOMÉ

CONTENIDO:
ESCALA: 1/100
IMPRESION EN LAMINA: A-0
FECHA: Octubre 2016
PLANOS:

A-5

QUINTO PISO

1' 4'